





180mm MIN

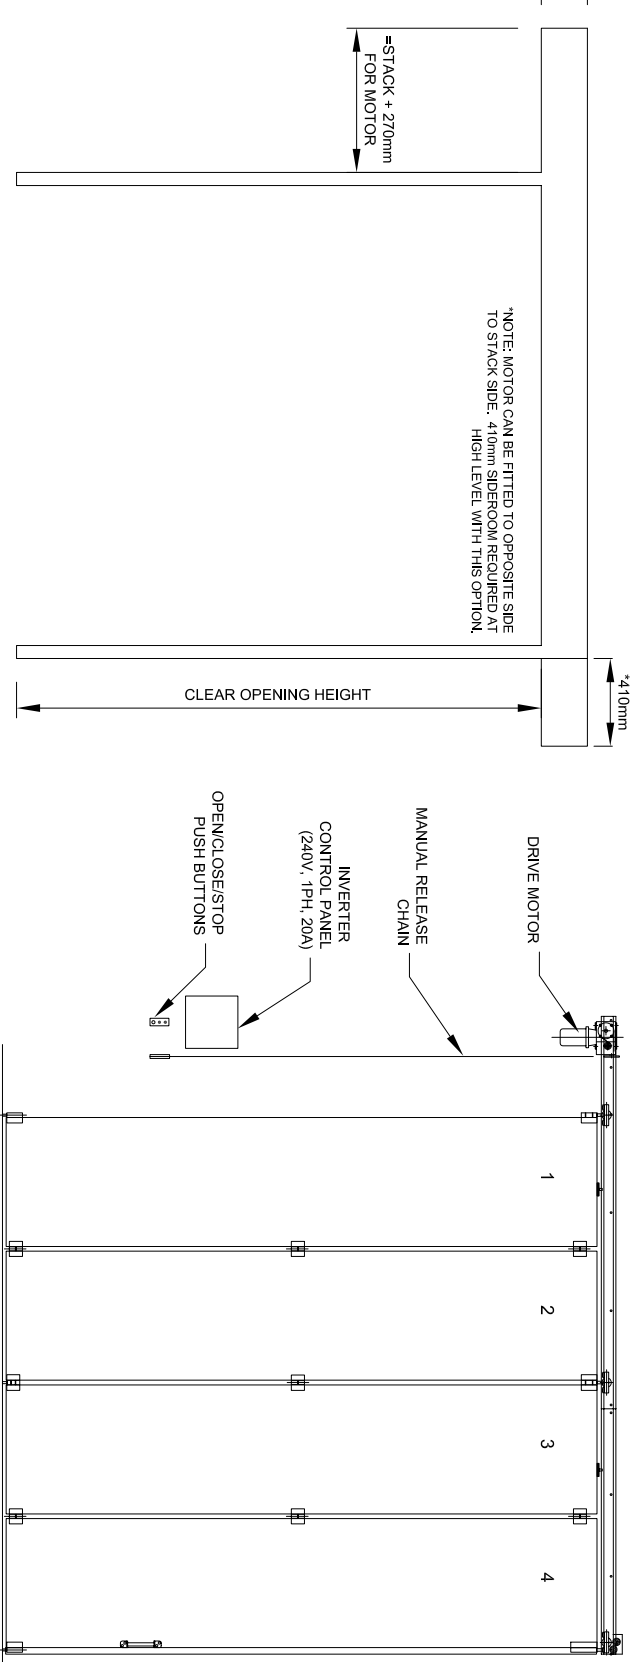

DETAIL SHOWING MINIMUM JAMB & HEAD SURFACE DIMENSIONS

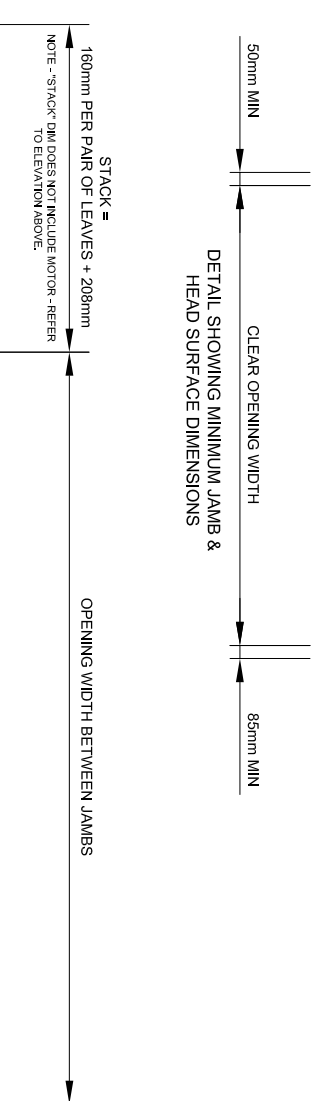

INTERNAL ELEVATION
SHOWING STANDARD DETAILS

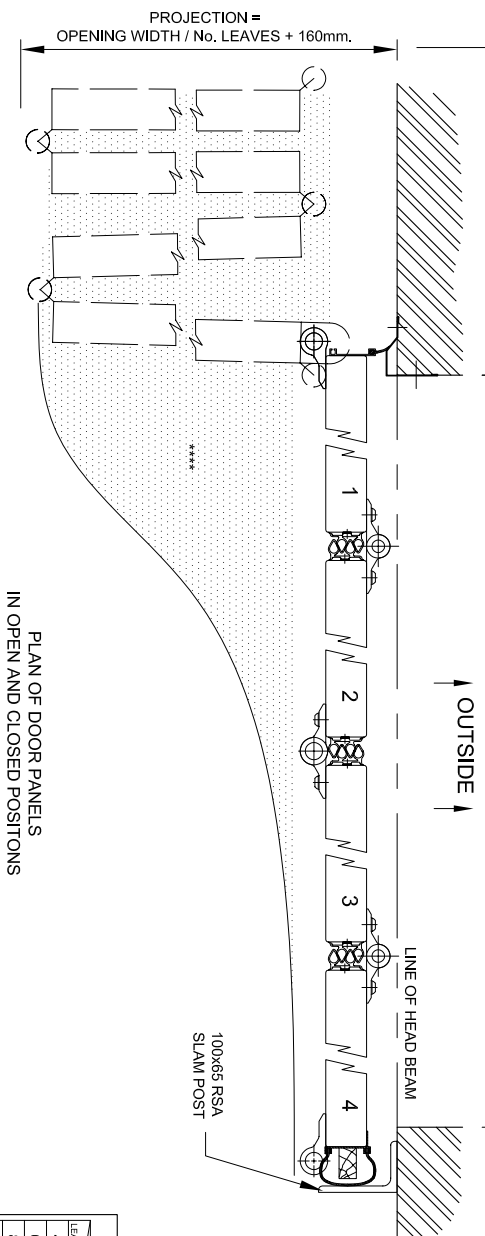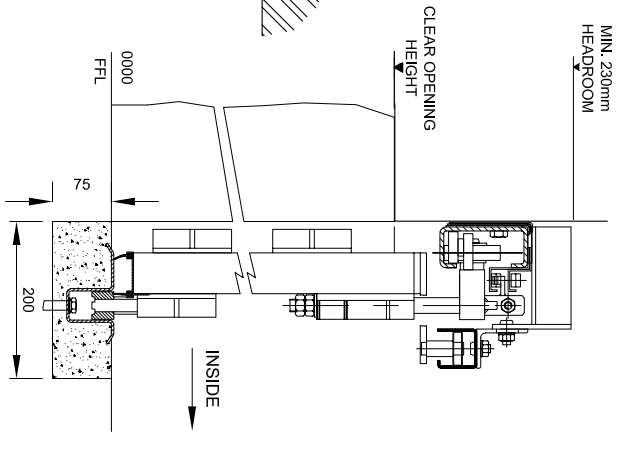

LEAF CONFIG.	MAX. HEIGHT	MAX DOOR SIZES (MAX 50m ²)
4 LEAVES	UP TO 5200mm HIGH	UP TO 4450mm WIDE
6 LEAVES	6700mm WIDE	4000mm WIDE
8 LEAVES	9000mm WIDE	6050mm WIDE
10 LEAVES	11250mm WIDE	8100mm WIDE
		10150mm WIDE



NOTES

INSIDE FACE OF HEAD AND JAMBS TO IN THE SAME PLANE AND FREE FROM BOLT HEADS / FITTINGS ETC.

HEAD BEAM MUST BE SUITABLE TO ACCEPT M10 FIXING BOLTS AND DESIGNED TO TAKE DOOR WEIGHT OF APPROX 20kg/m². MAXIMUM ALLOWABLE DEFLECTION UNDER WEIGHT OF DOOR - 8mm.

FLOOR MUST BE LOWER THAN THRESHOLD IN SHADED LEAF SWEEPING AREAS MARKED *****.

- OPTIONS (please tick if reqd)**
- WINDOWS (MAX 2 PER LEAF)
 - 680x370 EASIFIT D/G ACRYLIC VISION PANEL
 - 680x500 D/G SECURITY VISION PANEL
- WICKET DOOR**
- WICKET DOOR STD LEVER HARDWARE*
 - WICKET DOOR PANIC HARDWARE* (TO BE FITTED IN END LEAF ONLY)
- ADDITIONAL LOCKING**
- LEVER OPERATED FLOOR BOLT* BETWEEN LEAVES. 182

- CONTROL EQUIPMENT**
- DIRECT ON LINE CONTROL PANEL
 - EXTRA PUSH BUTTON
 - KEY SWITCH
 - AUTO TIMED RETURN
 - RADIO CONTROL
 - INDUCTION LOOP - OUTSIDE
 - INDUCTION LOOP - INSIDE

- SAFETY EQUIPMENT**
- SAFETY EDGE
 - PHOTOCELL

* NOTE - WICKET DOORS AND FLOOR BOLTS WILL BE FITTED WITH AN ELECTRICAL INTERLOCK

QUANTITY

SETS AS DRAWN

SETS OPPOSITE HAND

FINISH

EXTERNAL:

INTERNAL:

CONTRACTOR/CIENT

SITE

OPENING / DOOR REF.

DATE

DRAWN BY

DRAWING No. OSP-P-1P-5105



OSPREY DOOR - POWER OPERATED - 1 WAY