

**NOTES**  
 INSIDE FACE OF HEAD AND JAMBS TO IN THE SAME PLANE AND FREE FROM BOLT HEADS / FITTINGS ETC.  
 HEAD BEAM MUST BE SUITABLE TO ACCEPT M10 FIXING BOLTS AND DESIGNED TO TAKE DOOR WEIGHT OF APPROX 20kg/m<sup>2</sup>. MAXIMUM ALLOWABLE DEFLECTION UNDER WEIGHT OF DOOR - 8mm.  
 FLOOR MUST BE LOWER THAN THRESHOLD IN SHADED LEAF SWEEPING AREAS MARKED \*\*\*\*\*.

- OPTIONS (please tick if reqd)**
- WINDOWS (MAX 2 PER LEAF)**
- 680x370 EASIFIT D/G ACRYLIC VISION PANEL
  - 680x500 D/G SECURITY VISION PANEL
- WICKET DOOR**
- WICKET DOOR STD LEVER HARDWARE\*
  - WICKET DOOR PANIC HARDWARE\* (TO BE FITTED IN END LEAF ONLY)
- ADDITIONAL LOCKING**
- LEVER OPERATED FLOOR BOLT\* BETWEEN LEAVES 1&2

- CONTROL EQUIPMENT**
- SIMULTANEOUS OPERATION OF BOTH HALVES
  - DIRECT ON LINE CONTROL PANELS
  - EXTRA PUSH BUTTON  KEYSWITCH
  - AUTO TIMED RETURN  RADIO CONTROL
  - INDUCTION LOOP - OUTSIDE
  - INDUCTION LOOP - INSIDE
- SAFETY EQUIPMENT**
- SAFETY EDGES  PHOTOCELL
- \* NOTE - WICKET DOORS AND FLOOR BOLTS WILL BE FITTED WITH AN ELECTRICAL INTERLOCK




SETS AS DRAWN  
 SETS OPPOSITE HAND

**FINISH**  
 EXTERNAL:  
 INTERNAL:  
 CONTRACTOR/CIENT

**SITE**

**OPENING / DOOR REF.**

**DATE** \_\_\_\_\_ **DRAWN BY** \_\_\_\_\_  
**DRAWING No.** OSP-FZP2-5-107

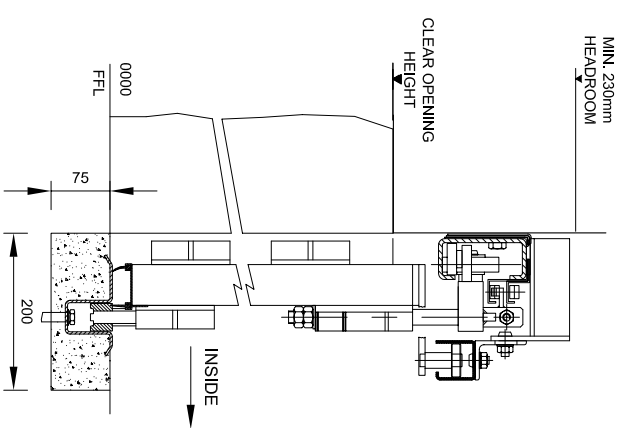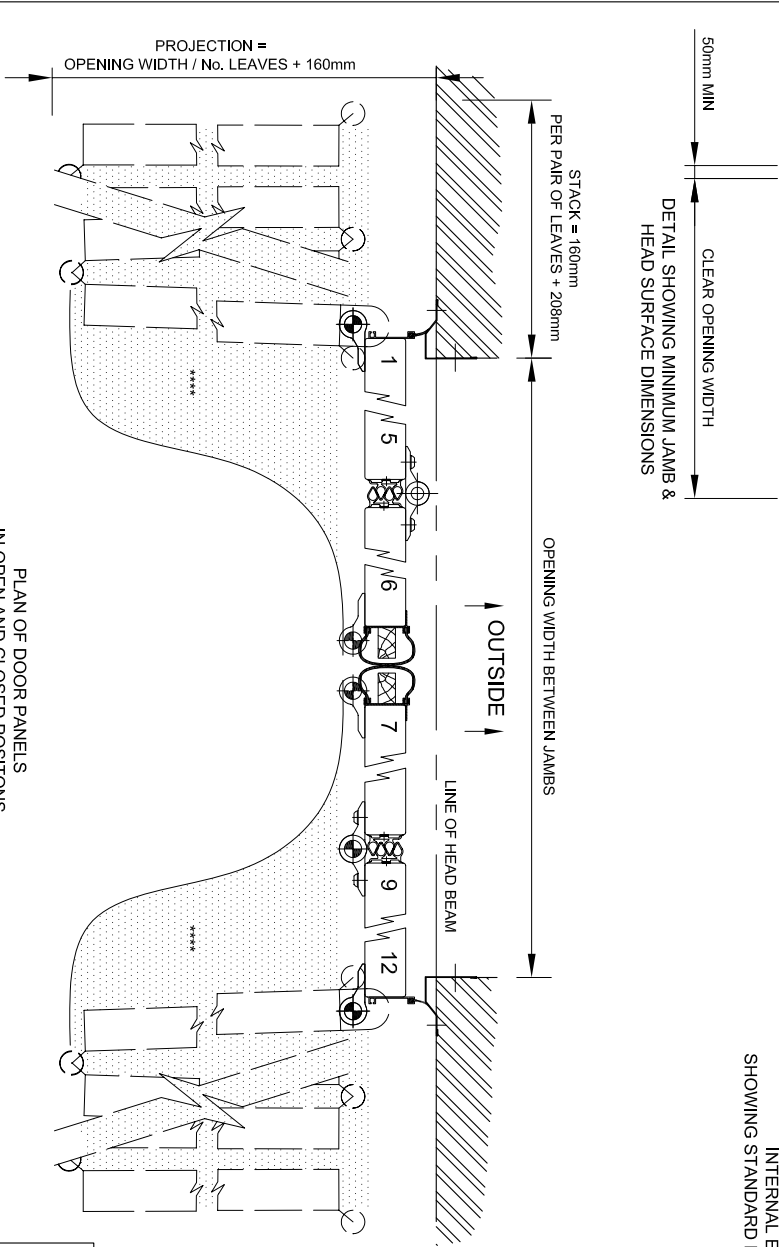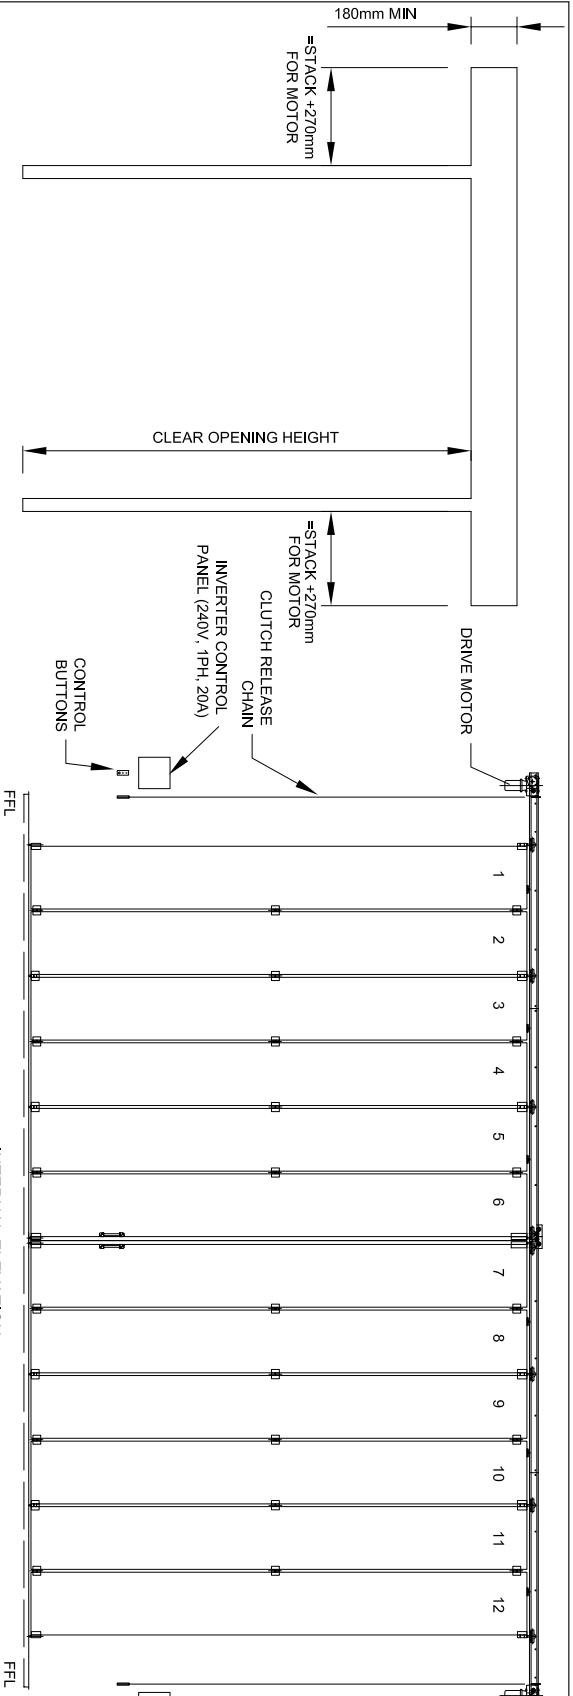

**MAX DOOR SIZES (MAX 100m<sup>2</sup>)**

LEAF CONFIG.	MAX HEIGHT	UP TO 5200mm HIGH	UP TO 6000mm HIGH
4+4 LEAVES	9050mm WIDE	8150mm WIDE	
5+5 LEAVES	11300mm WIDE	10200mm WIDE	
6+6 LEAVES	13600mm WIDE	12250mm WIDE	
7+7 LEAVES	15850mm WIDE	14300mm WIDE	
8+8 LEAVES	18150mm WIDE	16350mm WIDE	
9+9 LEAVES	20000mm WIDE	18400mm WIDE	
10+10 LEAVES	20000mm WIDE	20000mm WIDE	

