

NOTES

1. HEAD BEAM MUST BE SUITABLE TO ACCEPT M12 FIXING BOLTS AND DESIGNED TO TAKE DOOR WEIGHT OF APPROX 20kg/m². MAXIMUM ALLOWABLE DEFLECTION UNDER WEIGHT OF DOOR - 8mm.
2. INSIDE SURFACE OF HEAD BEAM TO BE MINIMUM OF 180mm.
3. FLOOR MUST BE LOWER THAN THE THRESHOLD IN THE FOLDING AREA MARKED ***** TO ALLOW LEAVES TO OPEN FREELY.

NUMBER OF DOORS

FINISH (specify material and colour)

EXTERNAL SKIN:

INTERNAL SKIN:

OPTIONS (please tick or indicate qty reqd)

VISION PANELS - SEE GLAZING LAYOUT DRAWING

- 680x390 PLASTIC EASIFIT
- 400x600 ALUMINIUM FRAME
- 400x1200 ALUMINIUM FRAME
- 600x600 ALUMINIUM FRAME
- 600x1200 ALUMINIUM FRAME

WICKET DOOR (indicate in which panel)

- STANDARD LEVER HARDWARE
- EMERGENCY ESCAPE FURNITURE

LOCKING - for each pair of leaves





- ESPAGNOLETTE BOLT
- DROP BOLT

SITE DETAILS

DOOR REFERENCE

DATE DRAWN BY

DRAWING No. OSP-H1M-5103 (4)

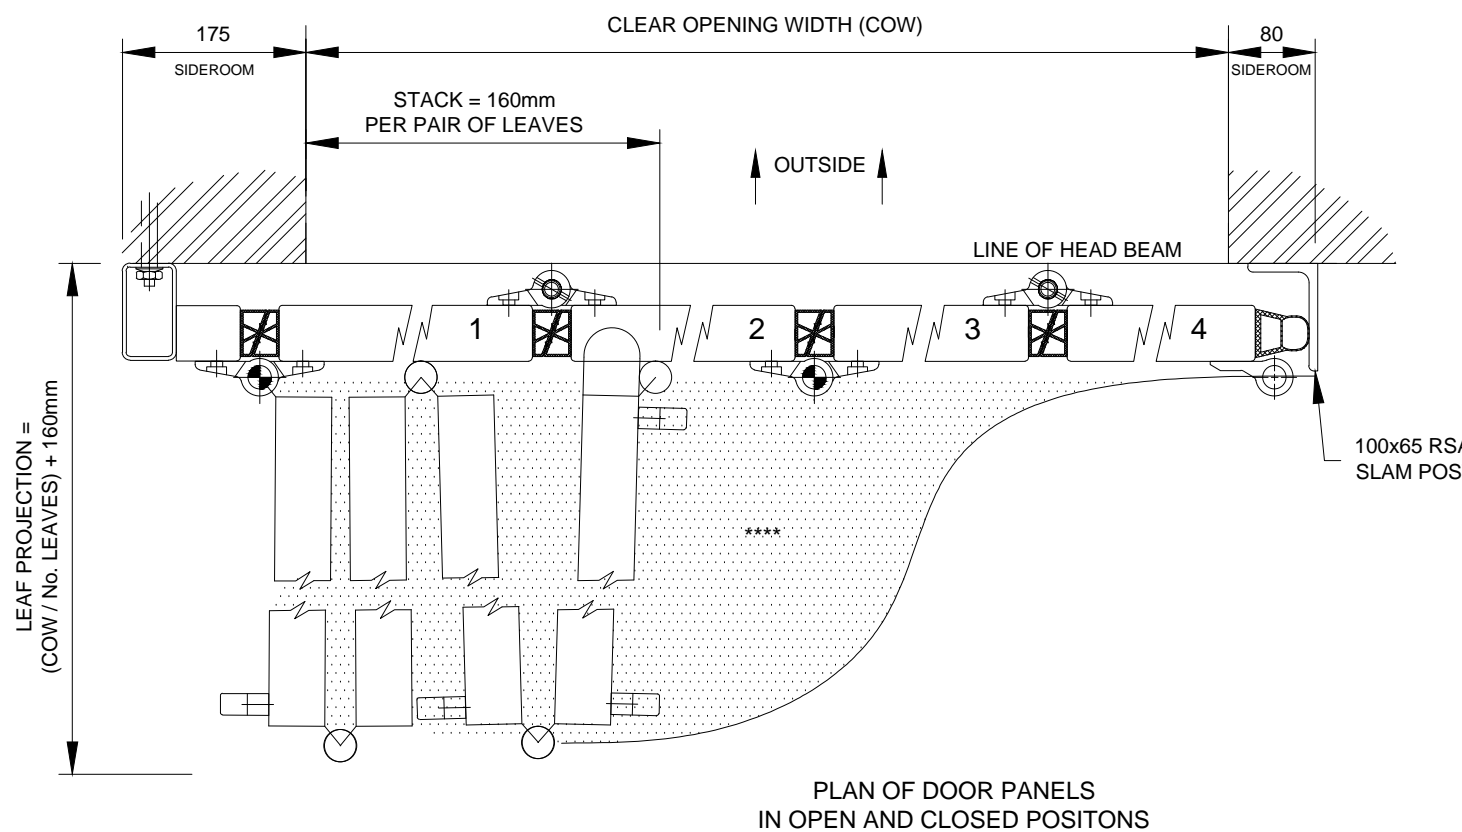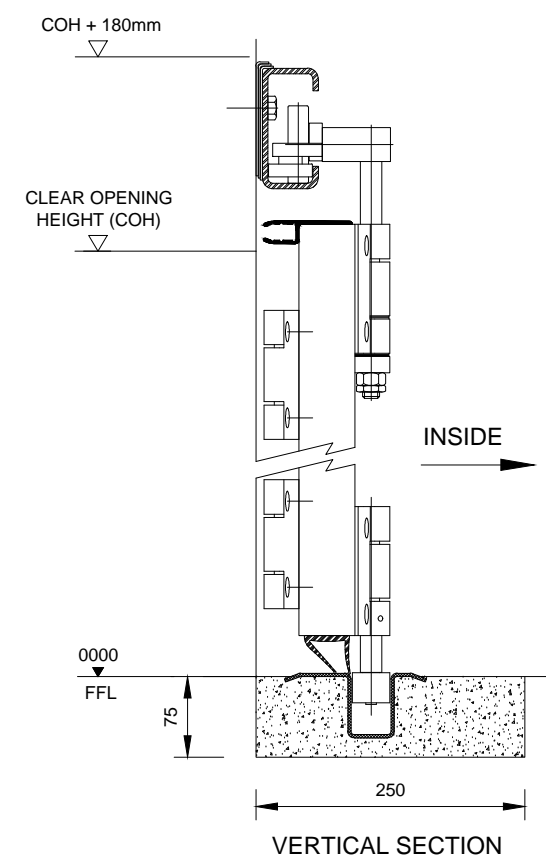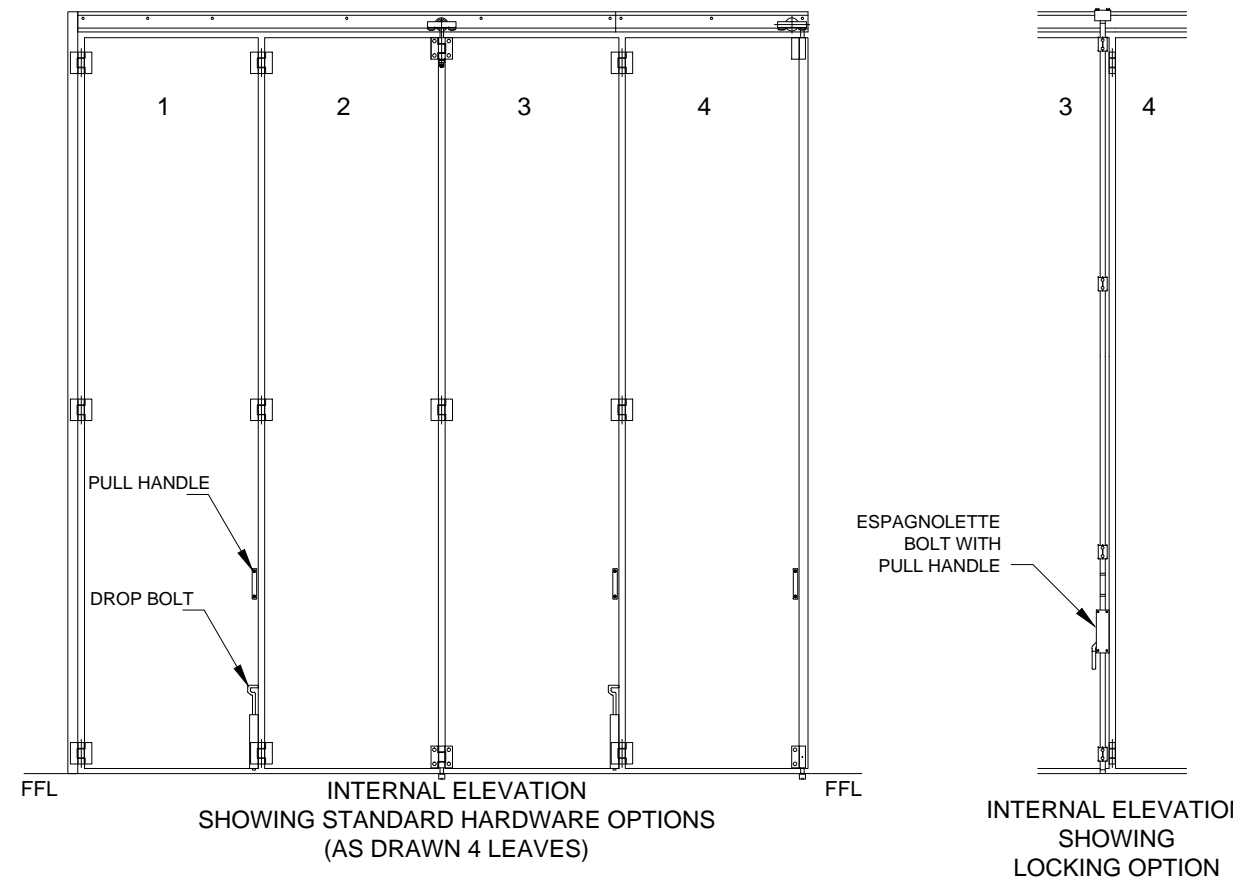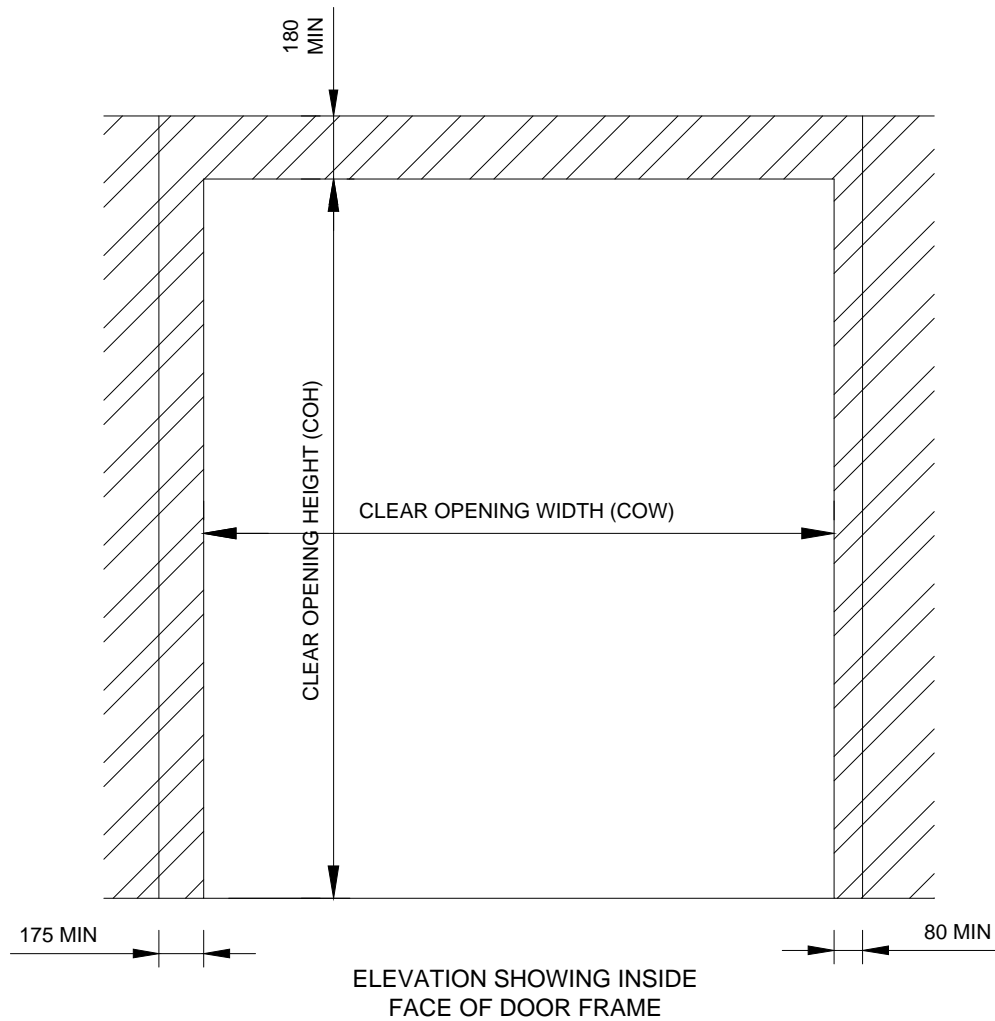

MAX OPENING SIZES SIZES		
LEAF CONFIG.	UPTO 5200mm HIGH	UPTO 6000mm HIGH
2 LEAVES	2250mm WIDE	2050mm WIDE
4 LEAVES	4550mm WIDE	4100mm WIDE
6 LEAVES	6800mm WIDE	6150mm WIDE
8 LEAVES	9100mm WIDE	8200mm WIDE

OSPREY, HINGED TO THE JAMB, FOLDING ONE WAY