
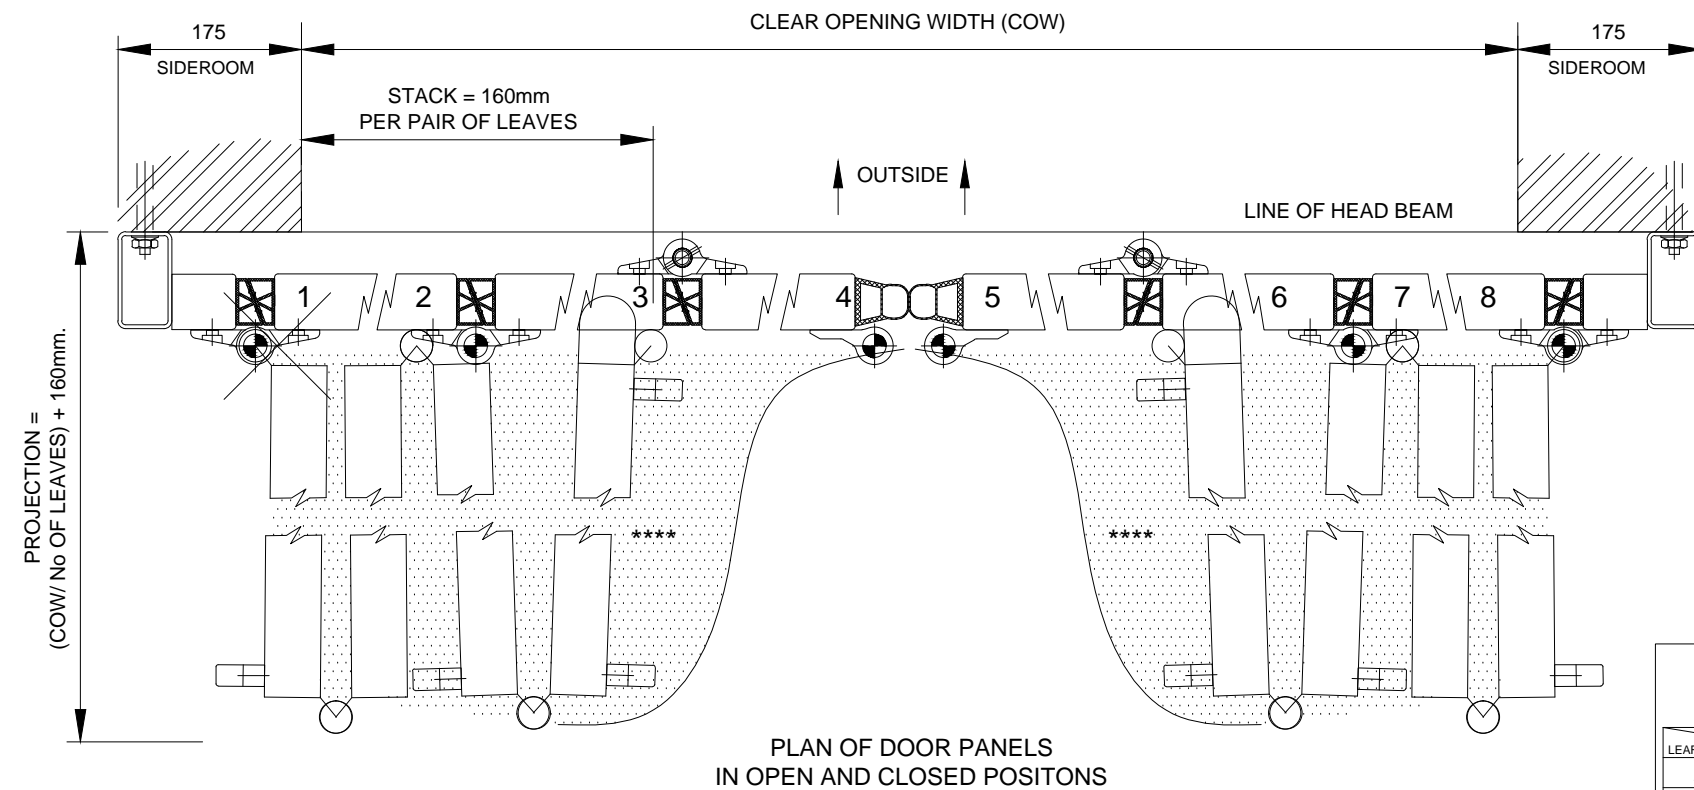


INTERNAL ELEVATION SHOWING LOCKING OPTION

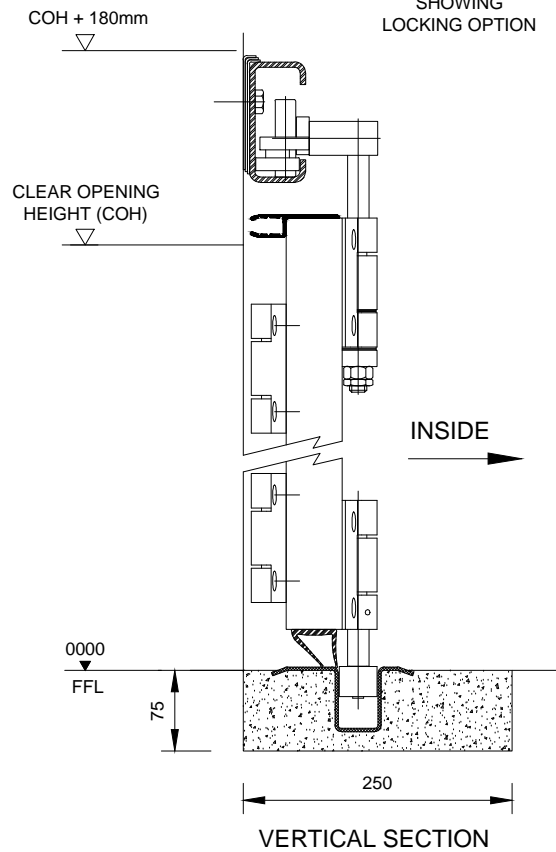

MAX STACK SIZES AT EACH JAMB
(USE ANY COMBINATION OF LEAVES, ie, 6+4, 8+2, etc)

LEAF CONFIG.	MAX. HEIGHT	UPTO 5200mm HIGH	UPTO 6000mm HIGH
2 LEAVES		2250mm WIDE	2050mm WIDE
4 LEAVES		4500mm WIDE	4050mm WIDE
6 LEAVES		6800mm WIDE	6100mm WIDE
8 LEAVES		9050mm WIDE	8200mm WIDE

NOTES

- HEAD BEAM MUST BE SUITABLE TO ACCEPT M12 FIXING BOLTS AND DESIGNED TO TAKE DOOR WEIGHT OF APPROX 20kg/m². MAXIMUM ALLOWABLE DEFLECTION UNDER WEIGHT OF DOOR - 8mm.
- INSIDE SURFACE OF HEAD BEAM TO BE MINIMUM OF 180mm.
- FLOOR MUST BE LOWER THAN THE THRESHOLD IN THE FOLDING AREA MARKED **** TO ALLOW LEAVES TO OPEN FREELY.

NUMBER OF DOORS

FINISH (specify material and colour)

EXTERNAL SKIN:

INTERNAL SKIN:

OPTIONS (please tick or indicate qty reqd)

VISION PANELS - SEE GLAZING LAYOUT DRAWING

- 680x390 PLASTIC EASIFIT
- 400x600 ALUMINIUM FRAME
- 400x1200 ALUMINIUM FRAME
- 600x600 ALUMINIUM FRAME
- 600x1200 ALUMINIUM FRAME

WICKET DOOR (indicate in which panel)

- STANDARD LEVER HARDWARE
- EMERGENCY ESCAPE FURNITURE

LOCKING - for each pair of leaves

- ESPAGNOLETTE BOLT
- DROP BOLT

SITE DETAILS

DOOR REFERENCE

DATE DRAWN BY

DRAWING No. OSP-H2M-5104 (4)

OSPREY, HINGED TO THE JAMB - BIPARTING