

NOTES

1. DOOR FRAME TO BE STEEL OF MIN 5mm THICKNESS TO ACCEPT M8 FIXING BOLTS, AND TAKE WEIGHT OF DOOR (approx 20kg/m²).
2. ALL INSIDE SURFACES OF THE FRAME TO BE MIN 150mm, HEADER AND JAMBS TO BE FLUSH AND FREE FROM ANY PROJECTIONS.
3. TOP TRACK IS ONLY USED AS GUIDE. THE DOOR IS SIDE-HUNG AND THE WEIGHT IS SUPPORTED AT THE JAMB HINGES.
4. THE FLOOR MUST BE LOWER THAN OR LEVEL WITH THE THRESHOLD IN THE FOLDING AREA MARKED ***** TO ALLOW LEAVES TO OPEN EASILY.

NUMBER OF DOORS LH (AS DRAWN) RH

FINISH (specify material and colour)

EXTERNAL SKIN:

INTERNAL SKIN:

OPTIONS (please tick or indicate qty reqd)

VISION PANELS - SEE GLAZING LAYOUT DRAWING

- 430x730 PMMA SNAPLOCK
- 400x600 DGTG ALUMINIUM FRAME
- 400x1200 DGTG ALUMINIUM FRAME
- 600x600 DGTG ALUMINIUM FRAME
- 600x1200 DGTG ALUMINIUM FRAME

WICKET DOOR (In panels 3 or 4 only)

- STANDARD LEVER HARDWARE
- EMERGENCY ESCAPE FURNITURE

LOCKING and HANDLES

- ESPAGNOLETTE BOLT BETWEEN LEAVES 1&2

ACTIVE LEAF HARDWARE

- PULL HANDLE & DROP BOLT
- ESPAGNOLETTE BOLT

THRESHOLD PLATE

- NONE - (NOT RECOMMENDED)

SURROUND FRAME


- 150 x 75 RSA REAR MOUNTED FRAME
- 200 x 100 RHS BETWEEN WALL FRAME
- OTHER - PLEASE SPECIFY

SITE DETAILS


OPENING / DOOR REF.

DATE DRAWN BY


DRAWING No. SWT31M-5005

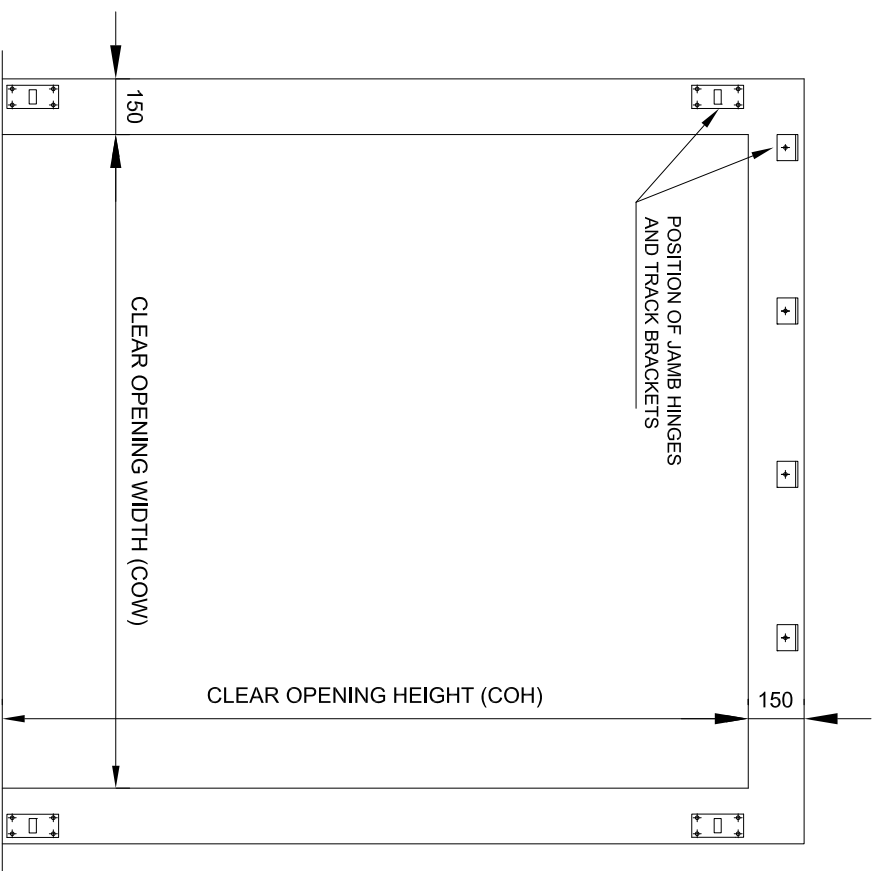


ELEVATION SHOWING INSIDE FACE OF STEEL DOOR FRAME

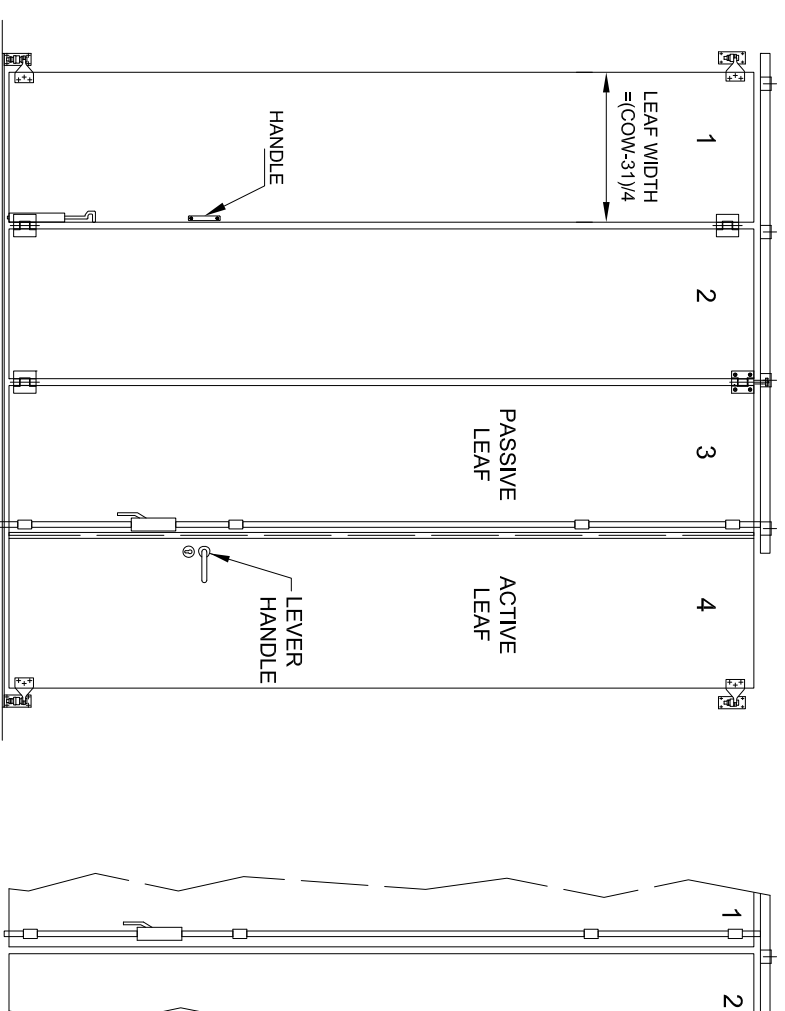

INTERNAL ELEVATION SHOWING STANDARD HARDWARE OPTIONS

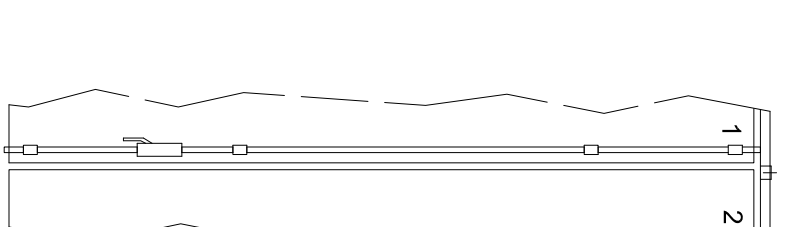

DETAIL SHOWING OPTION FOR ESPAGNOLETTE BOLT

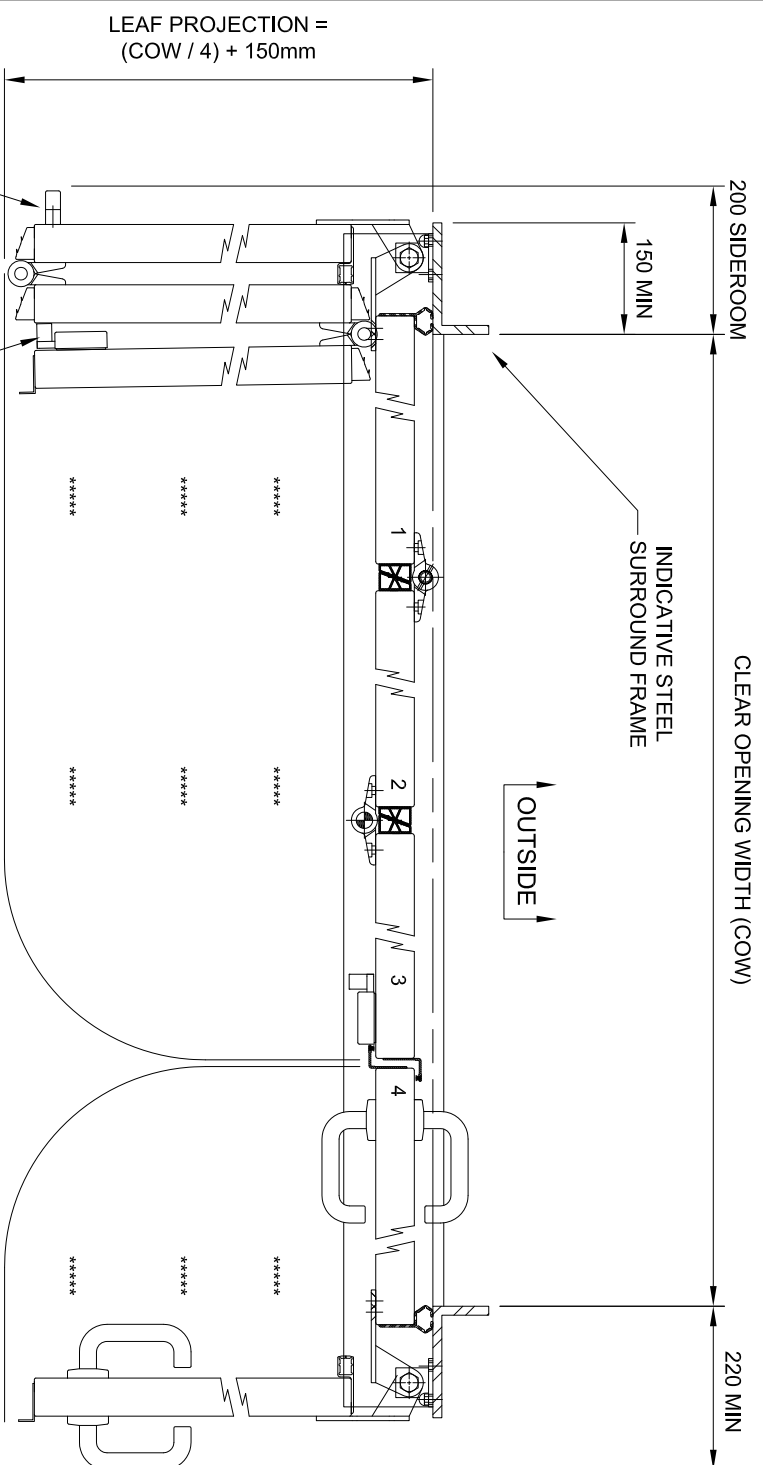


PULL HANDLE


ESPAGNOLETTE BOLT

PLAN OF DOOR PANELS IN OPEN AND CLOSED POSITIONS

DETAIL SHOWING PULL HANDLE FITTED TO ACTIVE LEAF

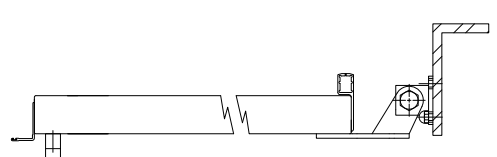

VERTICAL SECTION THROUGH

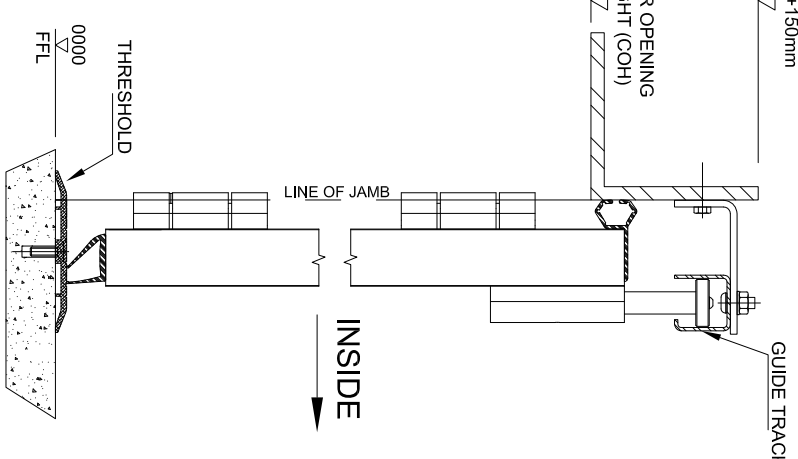

MAX OPENING SIZES

UP TO 3800mm WIDE MAX 3000mm HIGH	UP TO 3600mm WIDE MAX 4000mm HIGH	UP TO 3400mm WIDE MAX 4800mm HIGH
--------------------------------------	--------------------------------------	--------------------------------------

SWIFT 3+1 LEAF, MANUALLY OPERATED (SWT-M)